


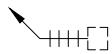

LEGEND

-  KEY SWITCH CONTROL
-  CEILING SUPPORT & HANGER
-  CEILING ACCESS PANEL

NOTE: ALL SUPPORT STEEL IS BY OTHERS.

PRELIMINARY:
THIS DRAWING IS INTENDED AS A GUIDE. IN ALL CASES SKYFOLD SHOP DRAWINGS SPECIFIC TO EACH PROJECT ARE REQUIRED FOR FINAL BUILD-TO DIMENSIONS.

****C-CHANNEL DESIGNATION:**

- NORTH & SOUTH = C8 x 11.5
- AMERICA [C200 x 17]
- EUROPE = C200 x 75
- ASIA = C200 x 80


NOTE:
C-CHANNEL IS INSTALLED WITH FLANGES UP.



TYPICAL PREMIUM WALL
Standard drive unit

PLAN

drawing no. **S7731-1 RO** scale **N.T.S.**

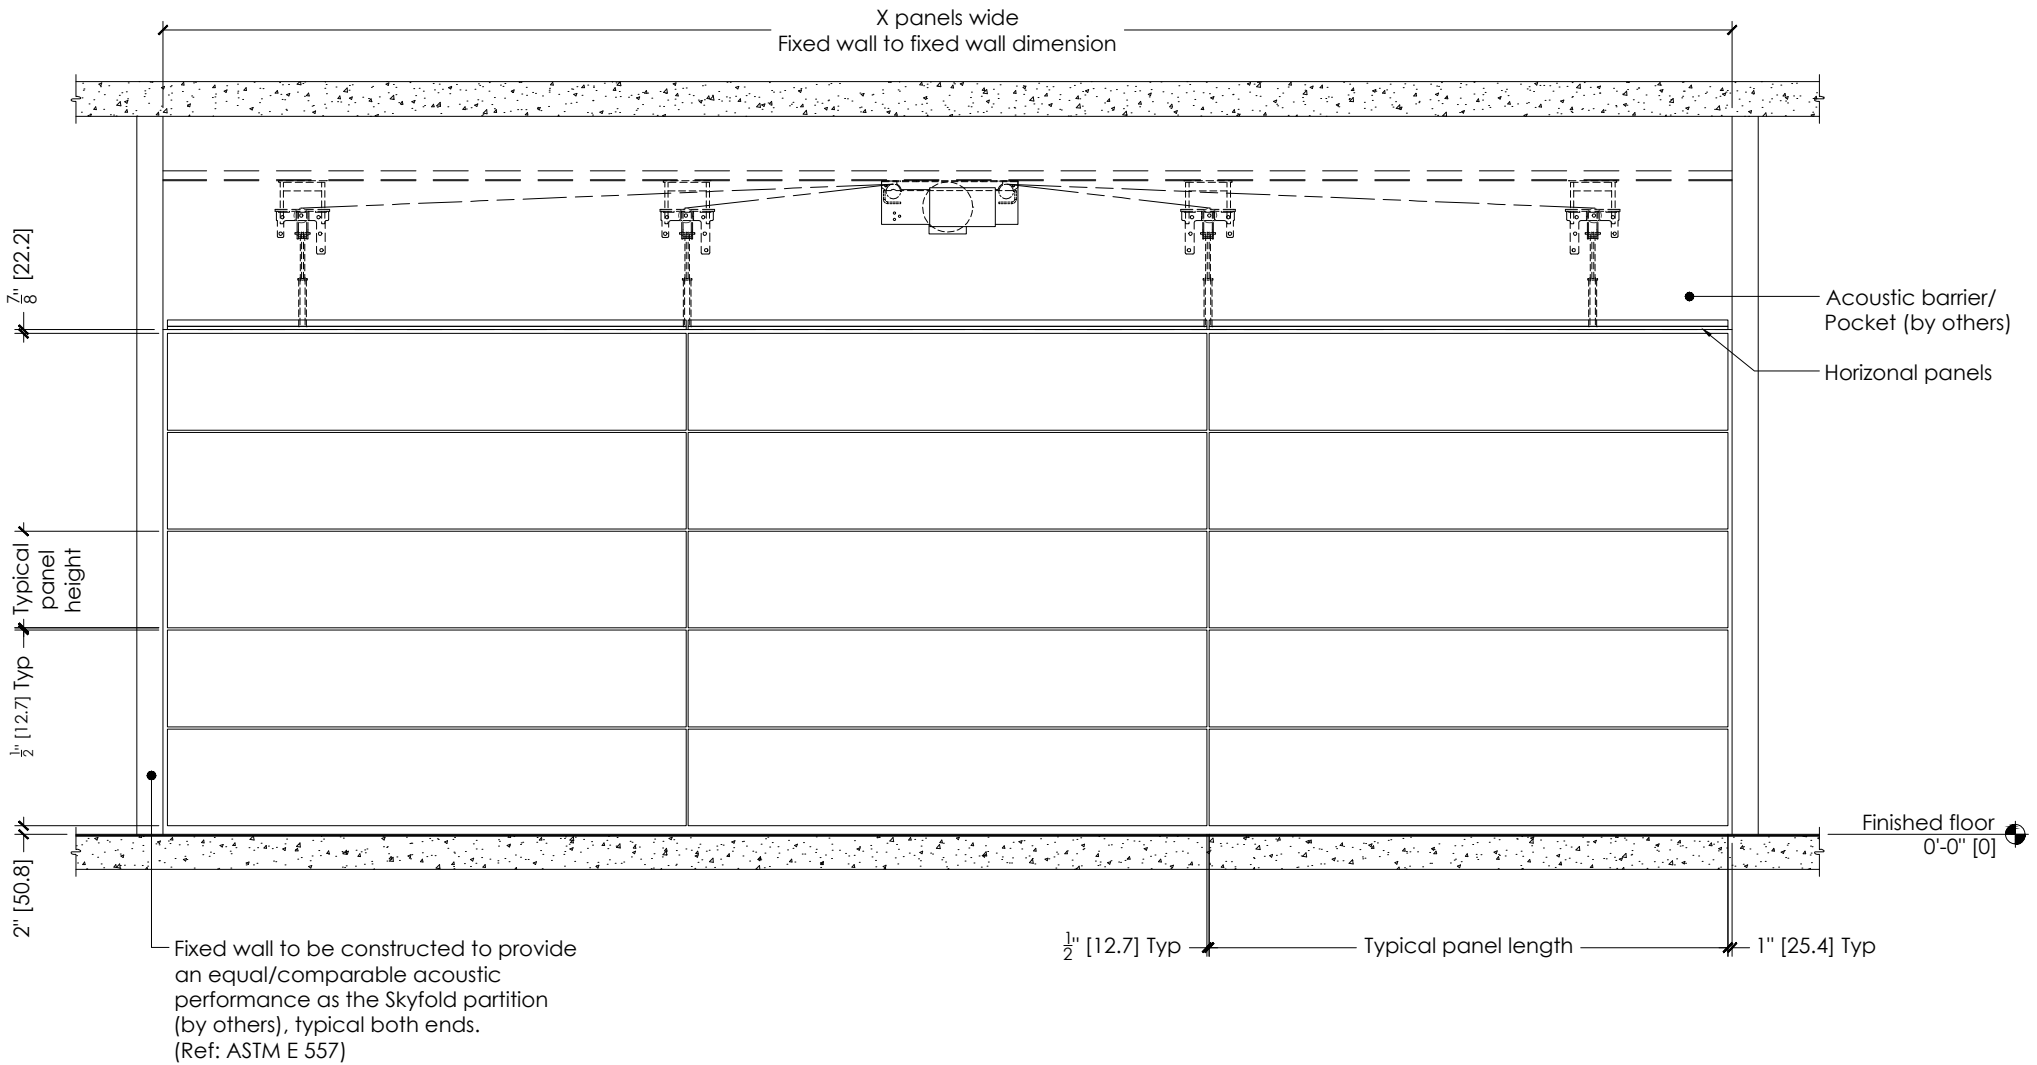

NOTE:

FINISHED FLOOR +1/4" [+6] / -0 [-0] FROM FLAT LEVEL

FIXED WALL +1/4" [+6] / -0 [-0] FROM FLAT LEVEL

NOTE: ALL SUPPORT STEEL IS BY OTHERS.

PRELIMINARY:

THIS DRAWING IS INTENDED AS A GUIDE. IN ALL CASES SKYFOLD SHOP DRAWINGS SPECIFIC TO EACH PROJECT ARE REQUIRED FOR FINAL BUILD-TO DIMENSIONS.

****C-CHANNEL DESIGNATION:**

NORTH & SOUTH = C8 x 11.5
 AMERICA [C200 x 17]
 EUROPE = C200 x 75
 ASIA = C200 x 80

NOTE:
 C-CHANNEL IS INSTALLED WITH
 FLANGES UP.




TYPICAL PREMIUM WALL
 Standard drive unit

ELEVATION

drawing no. **S7731-2 RO** scale **N.T.S.**

Standard motor unit & ceiling supports to be attached to C-channel** before construction of acoustic barrier & pocket.

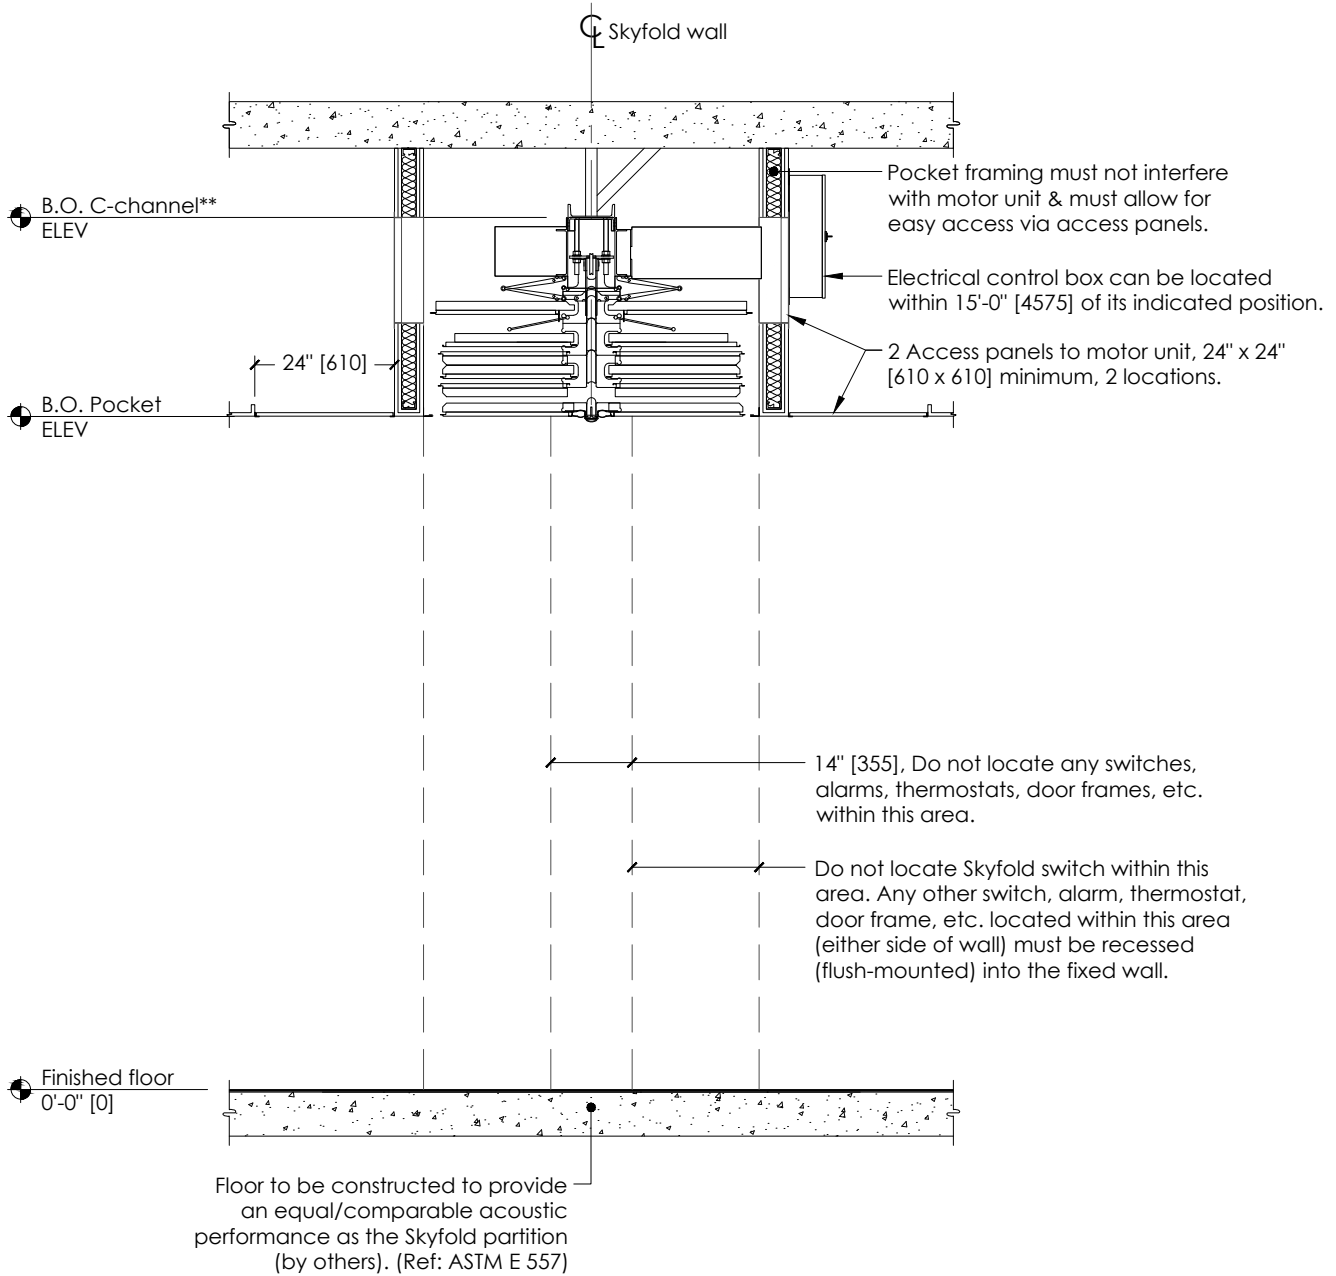

****C-CHANNEL DESIGNATION:**

NORTH & SOUTH = C8 x 11.5
 AMERICA [C200 x 17]
 EUROPE = C200 x 75
 ASIA = C200 x 80

NOTE:
 C-CHANNEL IS INSTALLED WITH
 FLANGES UP.



NOTE: ALL SUPPORT STEEL IS BY OTHERS.

PRELIMINARY:

THIS DRAWING IS INTENDED AS A GUIDE. IN ALL CASES SKYFOLD SHOP DRAWINGS SPECIFIC TO EACH PROJECT ARE REQUIRED FOR FINAL BUILD-TO DIMENSIONS.




TYPICAL PREMIUM WALL
 Standard drive unit

SECTION: WALL UP

drawing no. **S7731-3 RO** scale **N.T.S.**

Standard motor unit & ceiling supports to be attached to C-channel** before construction of acoustic barrier & pocket.

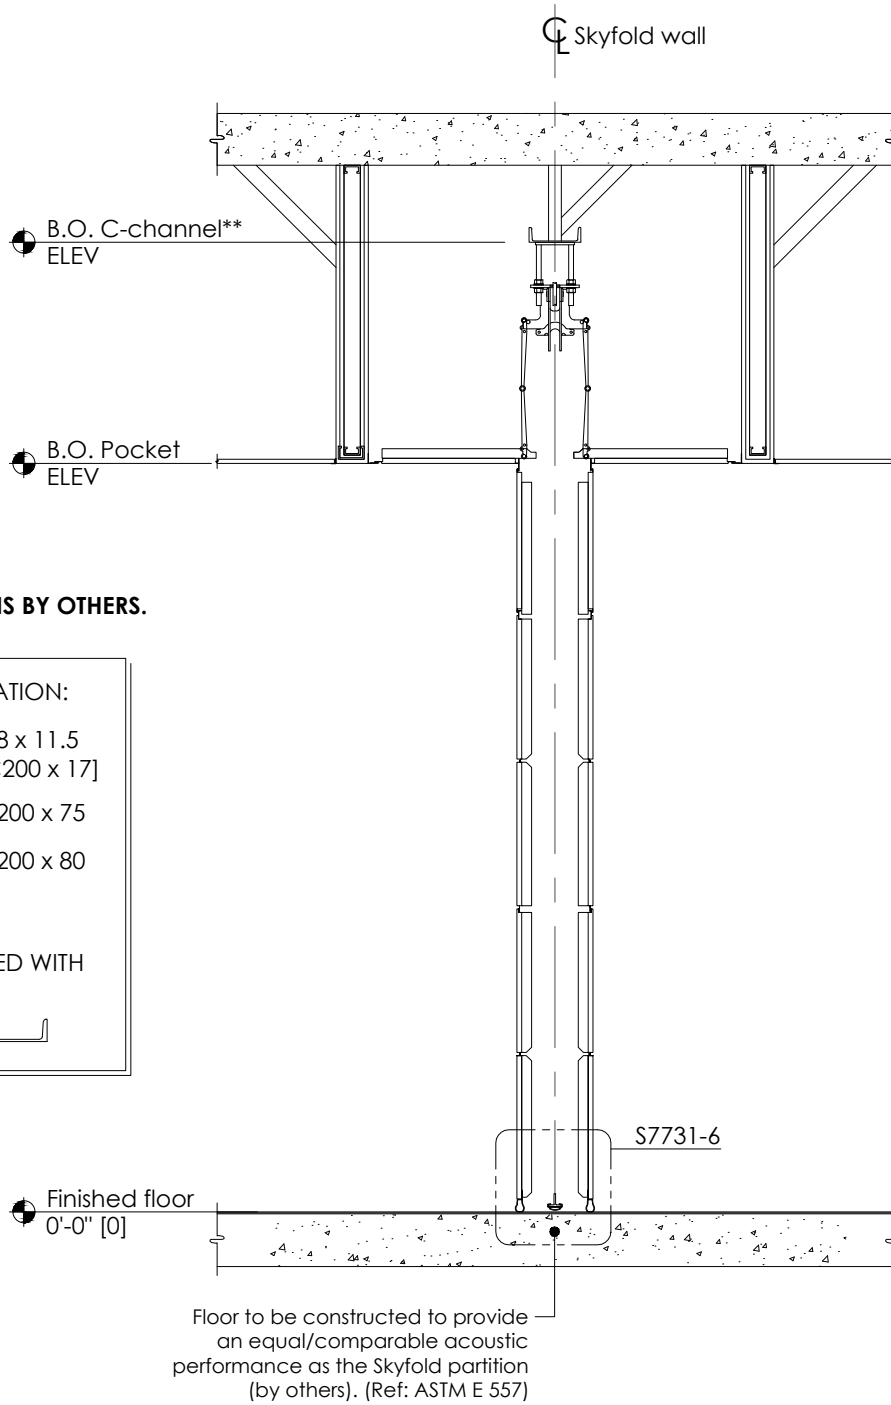

NOTE: ALL SUPPORT STEEL IS BY OTHERS.

****C-CHANNEL DESIGNATION:**

NORTH & SOUTH = C8 x 11.5
 AMERICA [C200 x 17]
 EUROPE = C200 x 75
 ASIA = C200 x 80

NOTE:
 C-CHANNEL IS INSTALLED WITH
 FLANGES UP.




PRELIMINARY:
 THIS DRAWING IS INTENDED AS A GUIDE. IN ALL CASES
 SKYFOLD SHOP DRAWINGS SPECIFIC TO EACH PROJECT
 ARE REQUIRED FOR FINAL BUILD-TO DIMENSIONS.



TYPICAL PREMIUM WALL
 Standard drive unit

SECTION: WALL DOWN

drawing no. **S7731-4 RO** scale **N.T.S.**

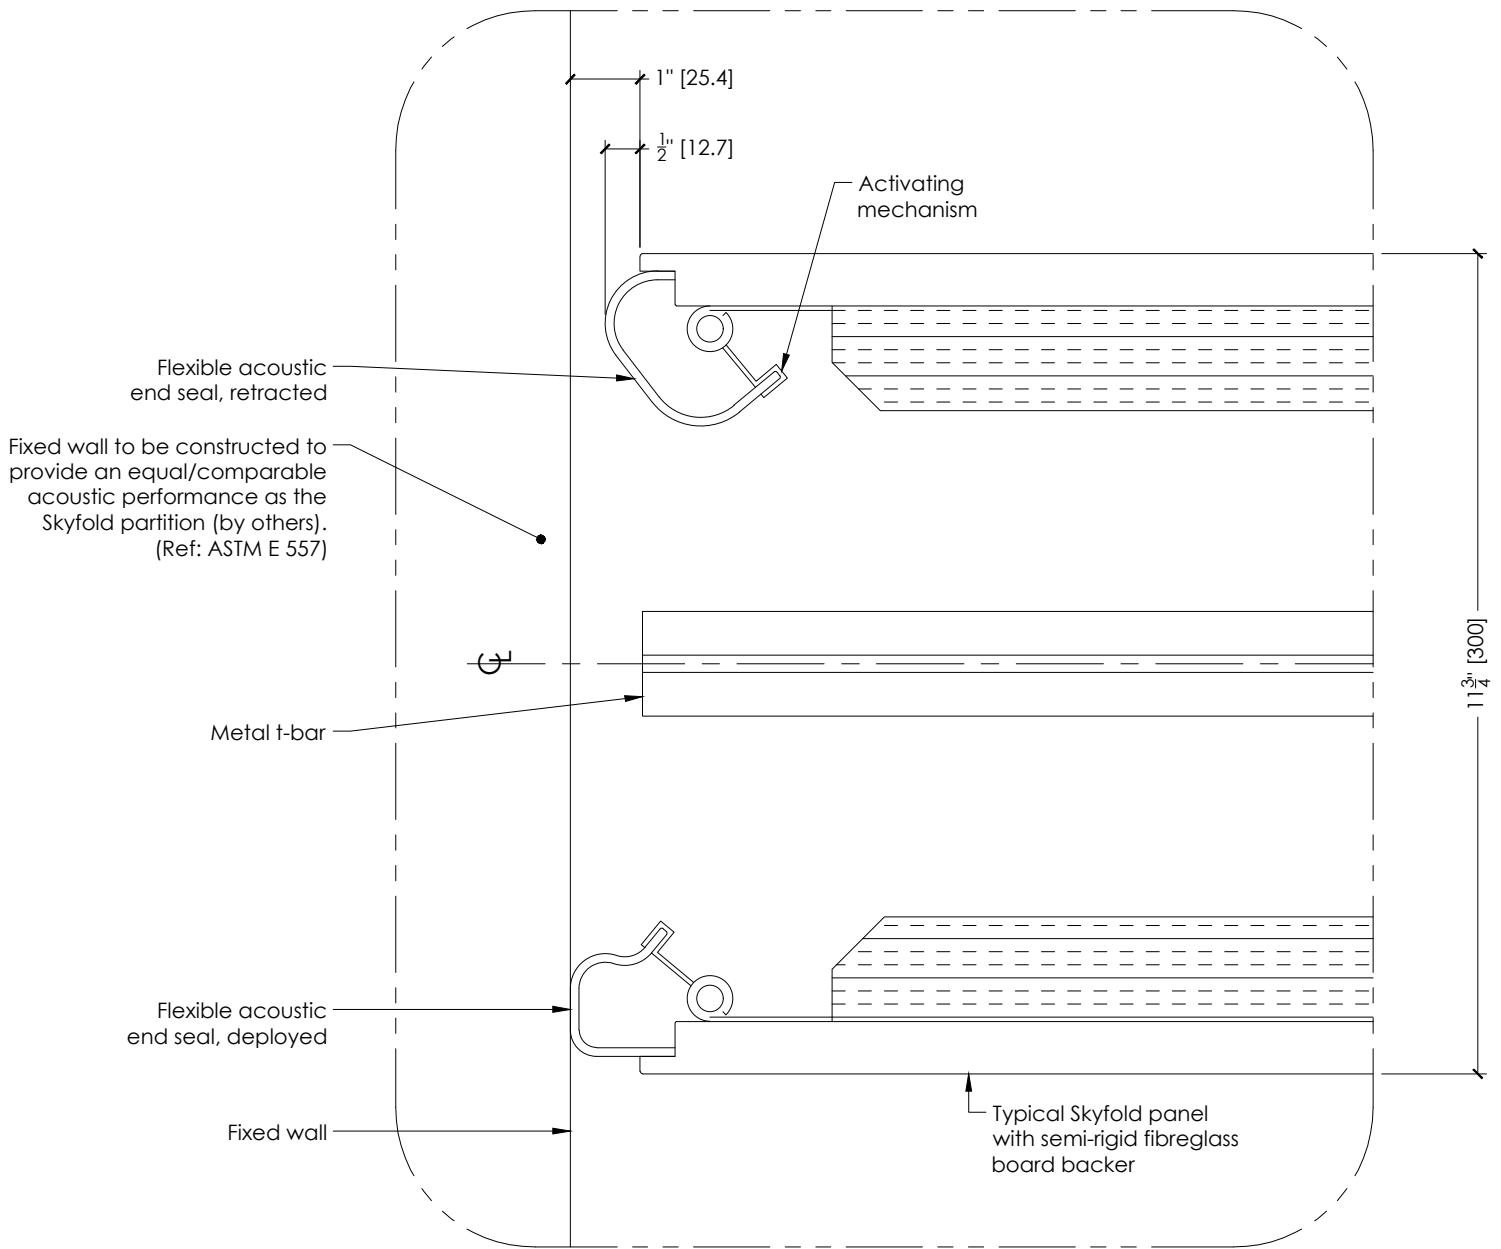

PRELIMINARY:


THIS DRAWING IS INTENDED AS A GUIDE. IN ALL CASES SKYFOLD SHOP DRAWINGS SPECIFIC TO EACH PROJECT ARE REQUIRED FOR FINAL BUILD-TO DIMENSIONS.



TYPICAL PREMIUM WALL
Standard drive unit

END SEAL DETAIL

drawing no. **S7731-5 RO** scale **N.T.S.**

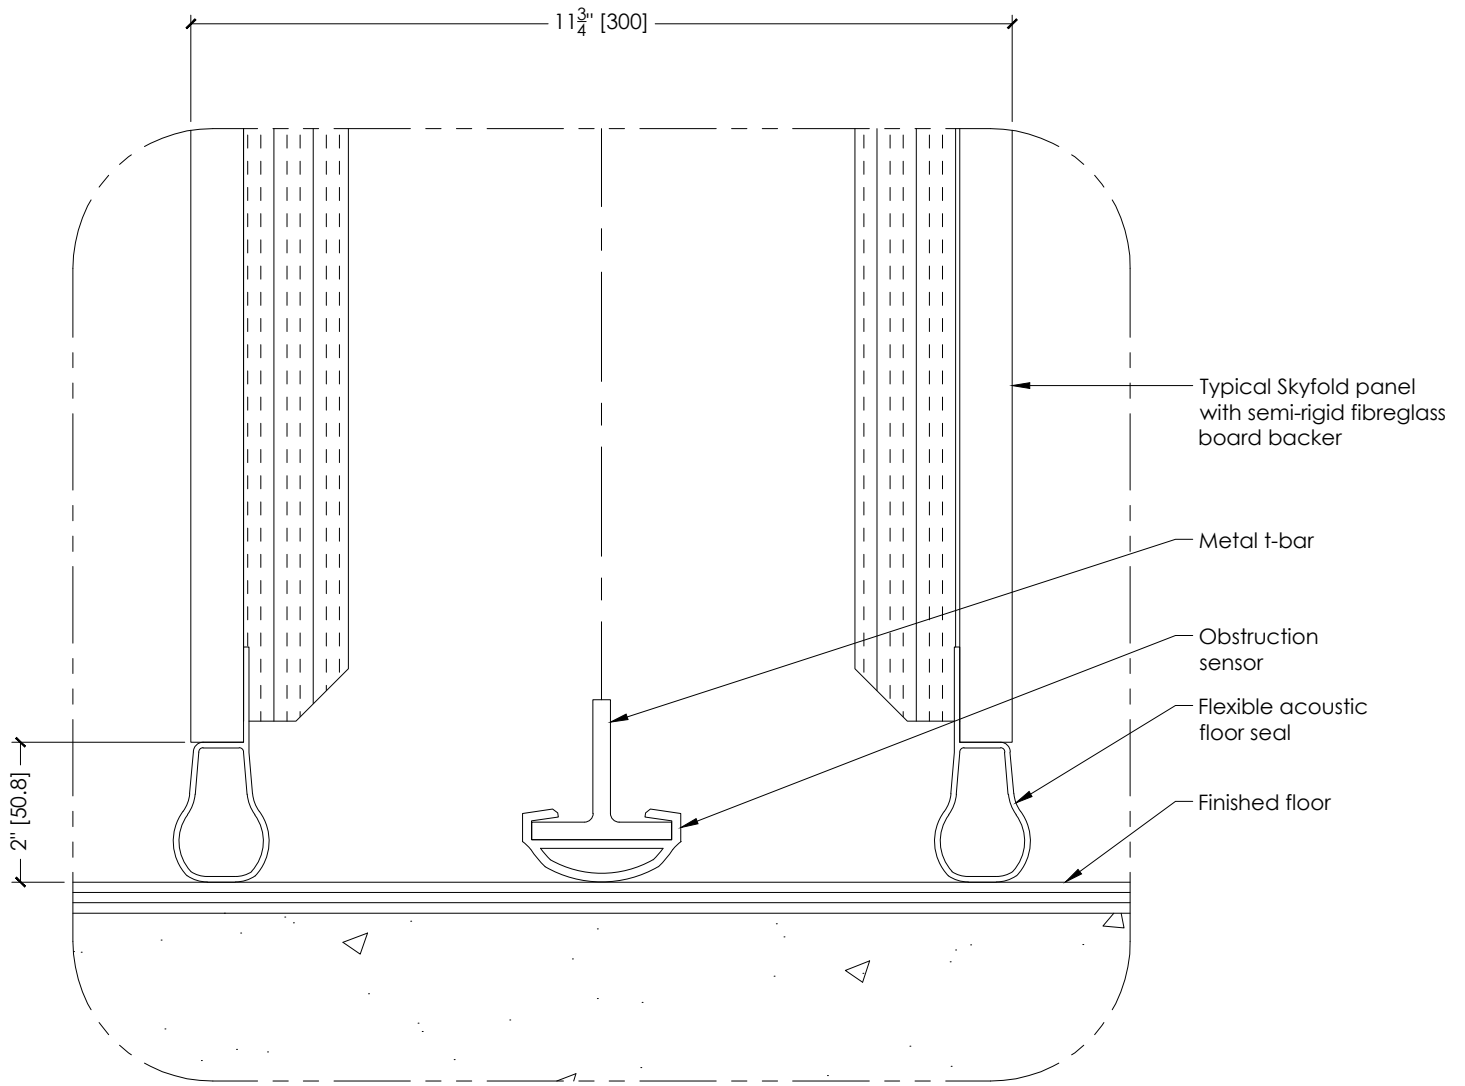

PRELIMINARY:
 THIS DRAWING IS INTENDED AS A GUIDE. IN ALL CASES
 SKYFOLD SHOP DRAWINGS SPECIFIC TO EACH PROJECT
 ARE REQUIRED FOR FINAL BUILD-TO DIMENSIONS.



TYPICAL PREMIUM WALL
 Standard drive unit

FLOOR SEAL DETAIL

drawing no. **S7731-6 RO** scale **N.T.S.**