

**LEGEND**

-  KEY SWITCH CONTROL
-  CEILING SUPPORT & HANGER
-  CEILING ACCESS PANEL


**PRELIMINARY:**  
THIS DRAWING IS INTENDED AS A GUIDE. IN ALL CASES SKYFOLD SHOP DRAWINGS SPECIFIC TO EACH PROJECT ARE REQUIRED FOR FINAL BUILD-TO DIMENSIONS.

**NOTE: ALL SUPPORT STEEL IS BY OTHERS.**

**\*\*SUPPORT STEEL:**  
C-CHANNEL, FLANGES UP, IS THE RECOMMENDED STRUCTURAL ATTACHMENT. (C8X11.5, C200X75, C200X80, OR EQUIVALENT)  
**NOTE:**  
ALTERNATE ATTACHMENT STEEL IS POSSIBLE. MUST BE 6" (150 mm) MINIMUM. TO BE REVIEWED BY SKYFOLD.



TYPICAL PREMIUM WALL  
Standard drive unit

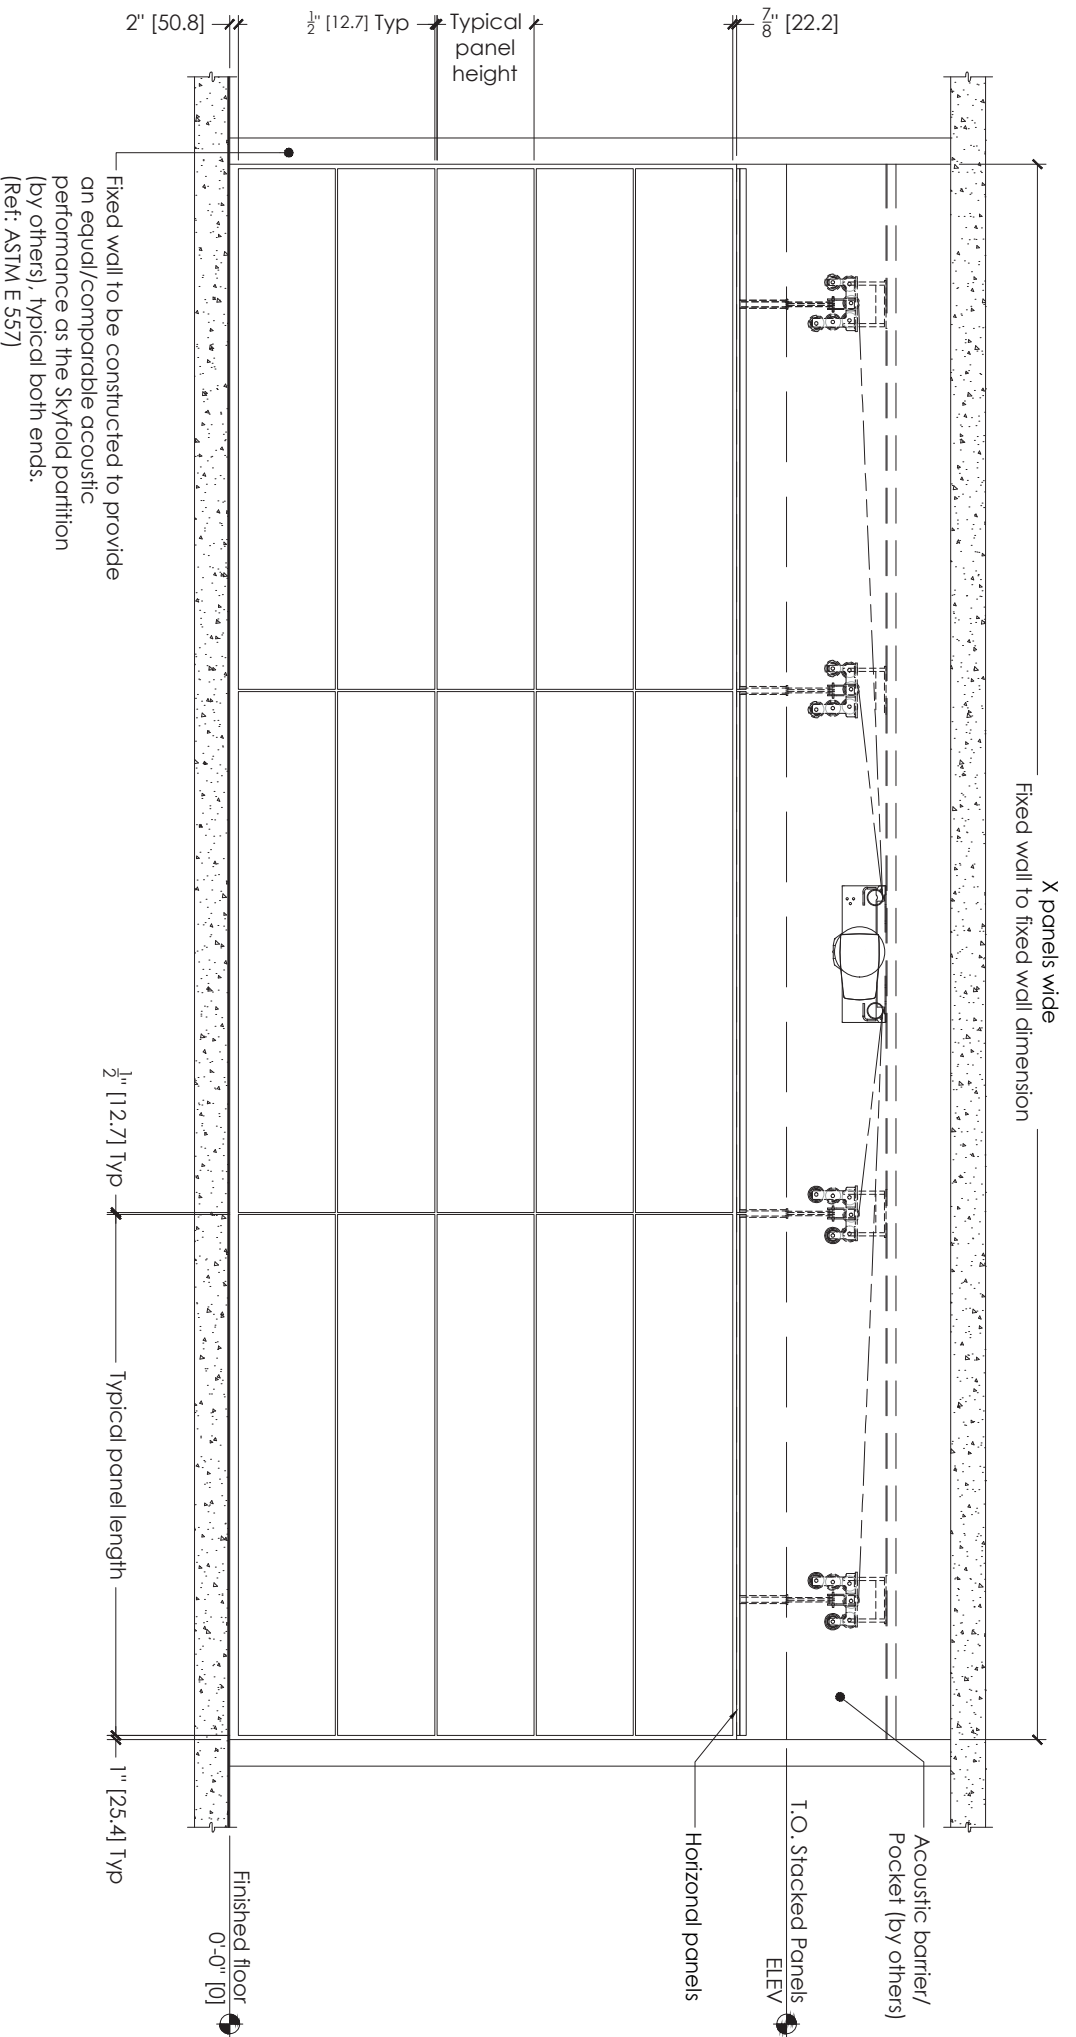

**NOTE:**  
 FINISHED FLOOR +1/4" [+6] / -0 [-0] FROM FLAT LEVEL  
 FIXED WALL +1/4" [+6] / -0 [-0] FROM FLAT LEVEL

**NOTE: ALL SUPPORT STEEL IS BY OTHERS.**

**PRELIMINARY:**  
 THIS DRAWING IS INTENDED AS A GUIDE. IN ALL CASES SKYFOLD SHOP DRAWINGS SPECIFIC TO EACH PROJECT ARE REQUIRED FOR FINAL BUILD-TO DIMENSIONS.

**\*\*SUPPORT STEEL:**  
 C-CHANNEL, FLANGES UP, IS THE RECOMMENDED STRUCTURAL ATTACHMENT. (C8X11.5, C200X75, C200X80, OR EQUIVALENT)

**NOTE:**  
 ALTERNATE ATTACHMENT STEEL IS POSSIBLE. MUST BE 6" [150 mm] MINIMUM, TO BE REVIEWED BY SKYFOLD.




TYPICAL PREMIUM WALL  
 Standard drive unit

**ELEVATION**

drawing to: **S7731-2 R1**

scale: **N.T.S.**

Standard motor unit & ceiling supports to be attached to Support steel\*\* before construction of acoustic barrier & pocket.

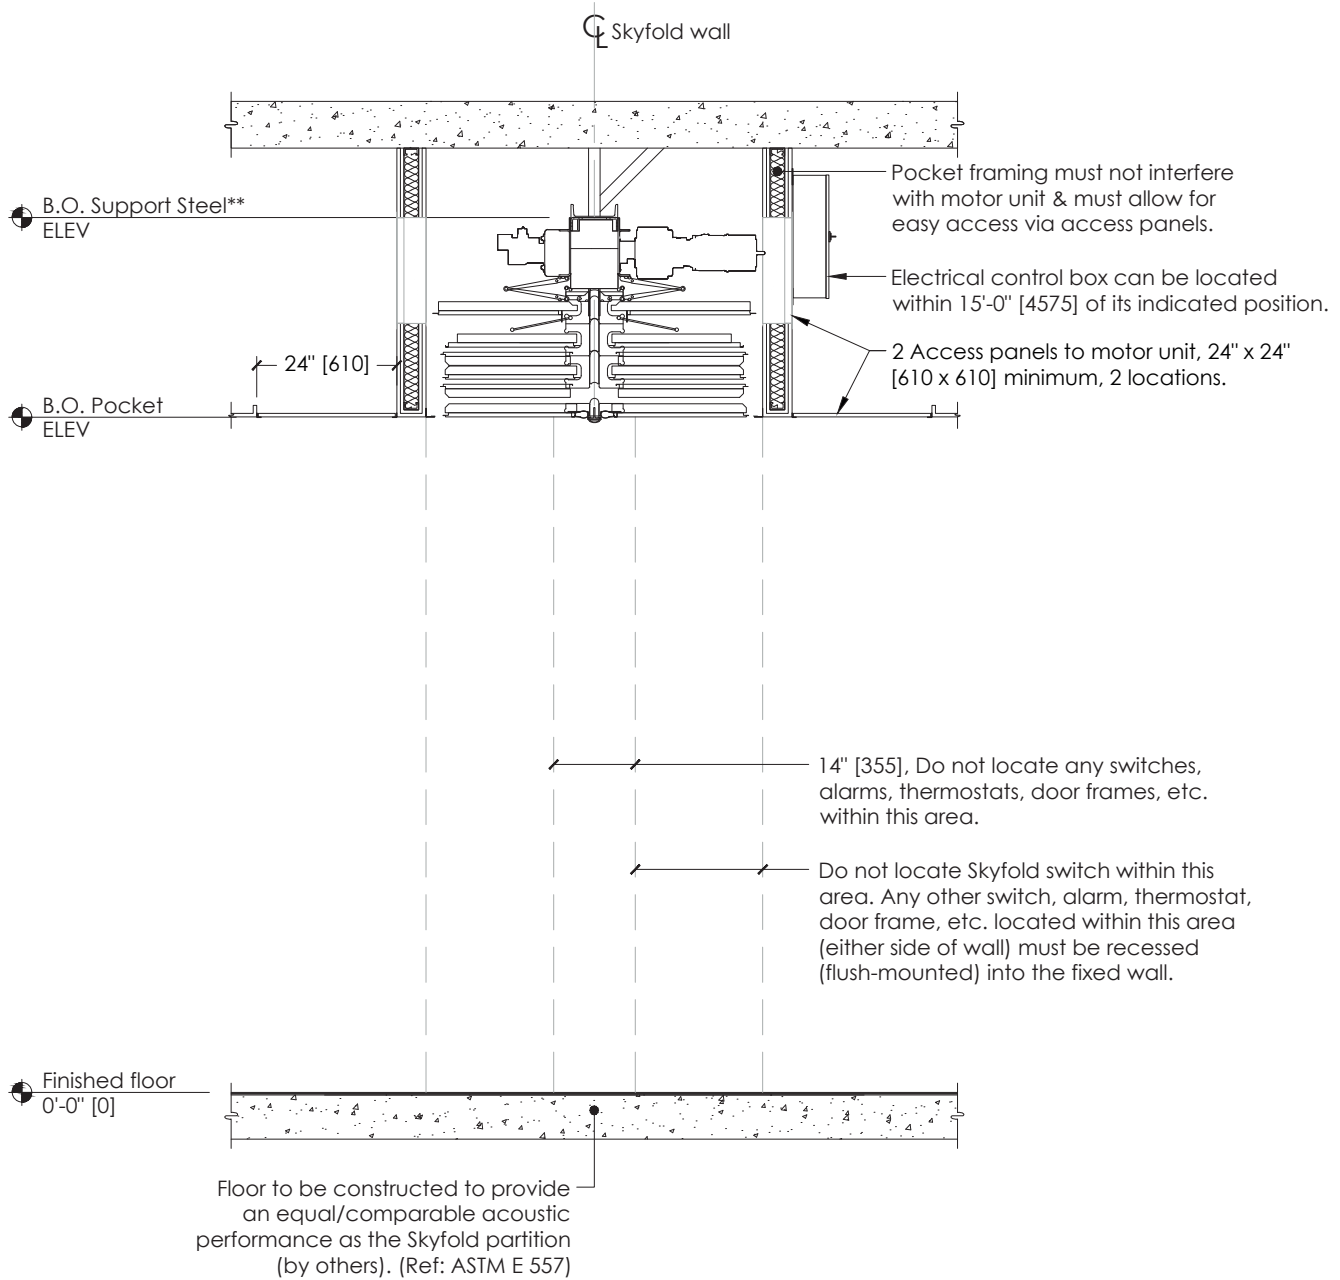

**\*\*SUPPORT STEEL:**

C-CHANNEL, FLANGES UP, IS THE RECOMMENDED STRUCTURAL ATTACHMENT. (C8X11.5, C200X75, C200X80, OR EQUIVALENT)

NOTE:  
ALTERNATE ATTACHMENT STEEL IS POSSIBLE. MUST BE 6" [150 mm] MINIMUM, TO BE REVIEWED BY SKYFOLD.

**NOTE: ALL SUPPORT STEEL IS BY OTHERS.**

**PRELIMINARY:**

THIS DRAWING IS INTENDED AS A GUIDE. IN ALL CASES SKYFOLD SHOP DRAWINGS SPECIFIC TO EACH PROJECT ARE REQUIRED FOR FINAL BUILD-TO DIMENSIONS.




TYPICAL PREMIUM WALL  
Standard drive unit

**SECTION: WALL UP**

drawing no. **S7731-3 R1** scale **N.T.S.**

Standard motor unit & ceiling supports to be attached to Support steel\*\* before construction of acoustic barrier & pocket.

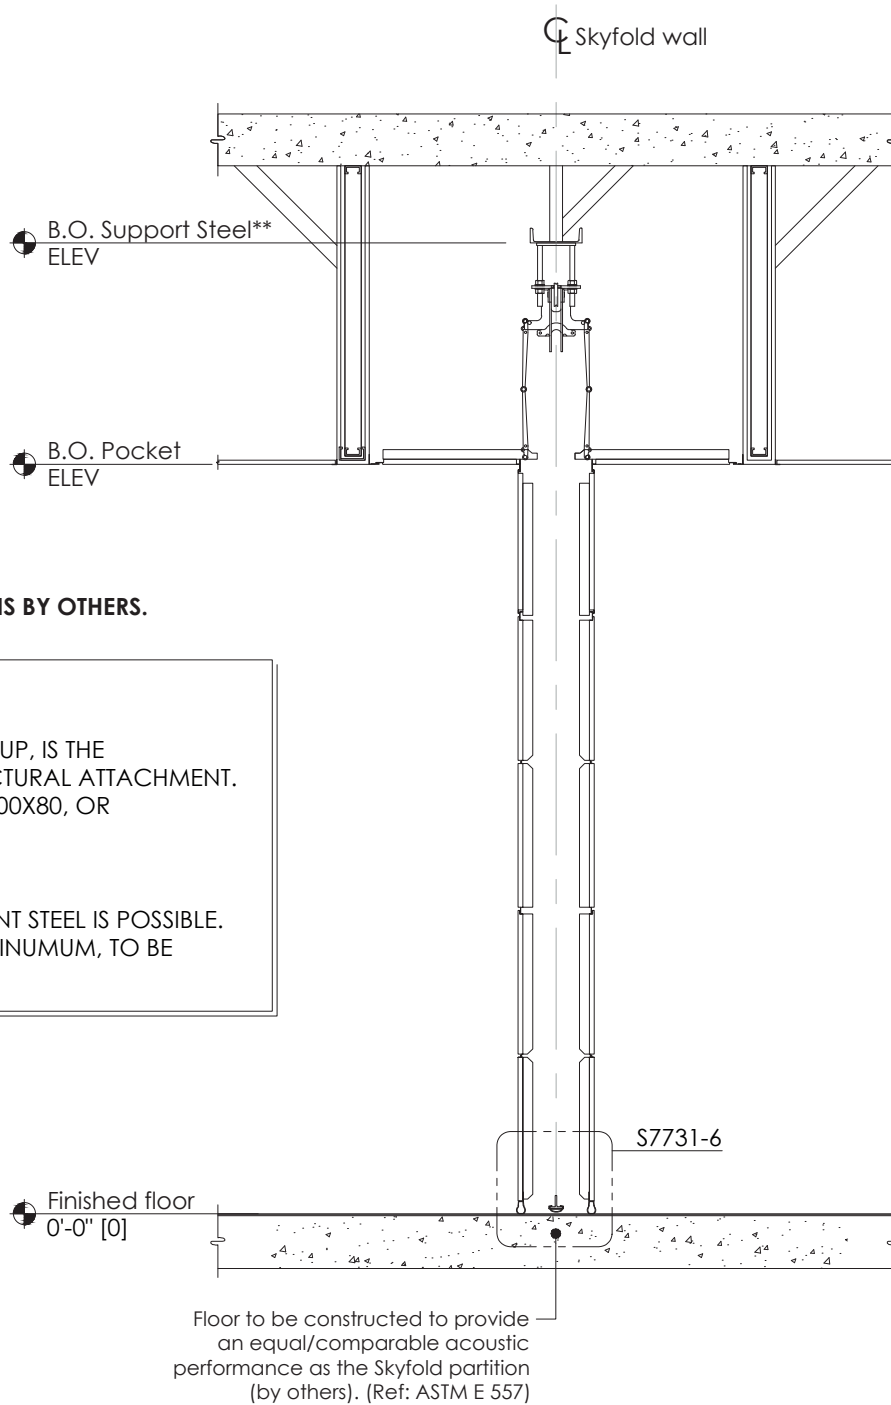

**NOTE: ALL SUPPORT STEEL IS BY OTHERS.**

**\*\*SUPPORT STEEL:**  
 C-CHANNEL, FLANGES UP, IS THE RECOMMENDED STRUCTURAL ATTACHMENT. (C8X11.5, C200X75, C200X80, OR EQUIVALENT)  
 NOTE:  
 ALTERNATE ATTACHMENT STEEL IS POSSIBLE. MUST BE 6" [150 mm] MINIMUM, TO BE REVIEWED BY SKYFOLD.


**PRELIMINARY:**  
 THIS DRAWING IS INTENDED AS A GUIDE. IN ALL CASES SKYFOLD SHOP DRAWINGS SPECIFIC TO EACH PROJECT ARE REQUIRED FOR FINAL BUILD-TO DIMENSIONS.



TYPICAL PREMIUM WALL  
 Standard drive unit

**SECTION: WALL DOWN**

drawing no. **S7731-4 R1** scale **N.T.S.**

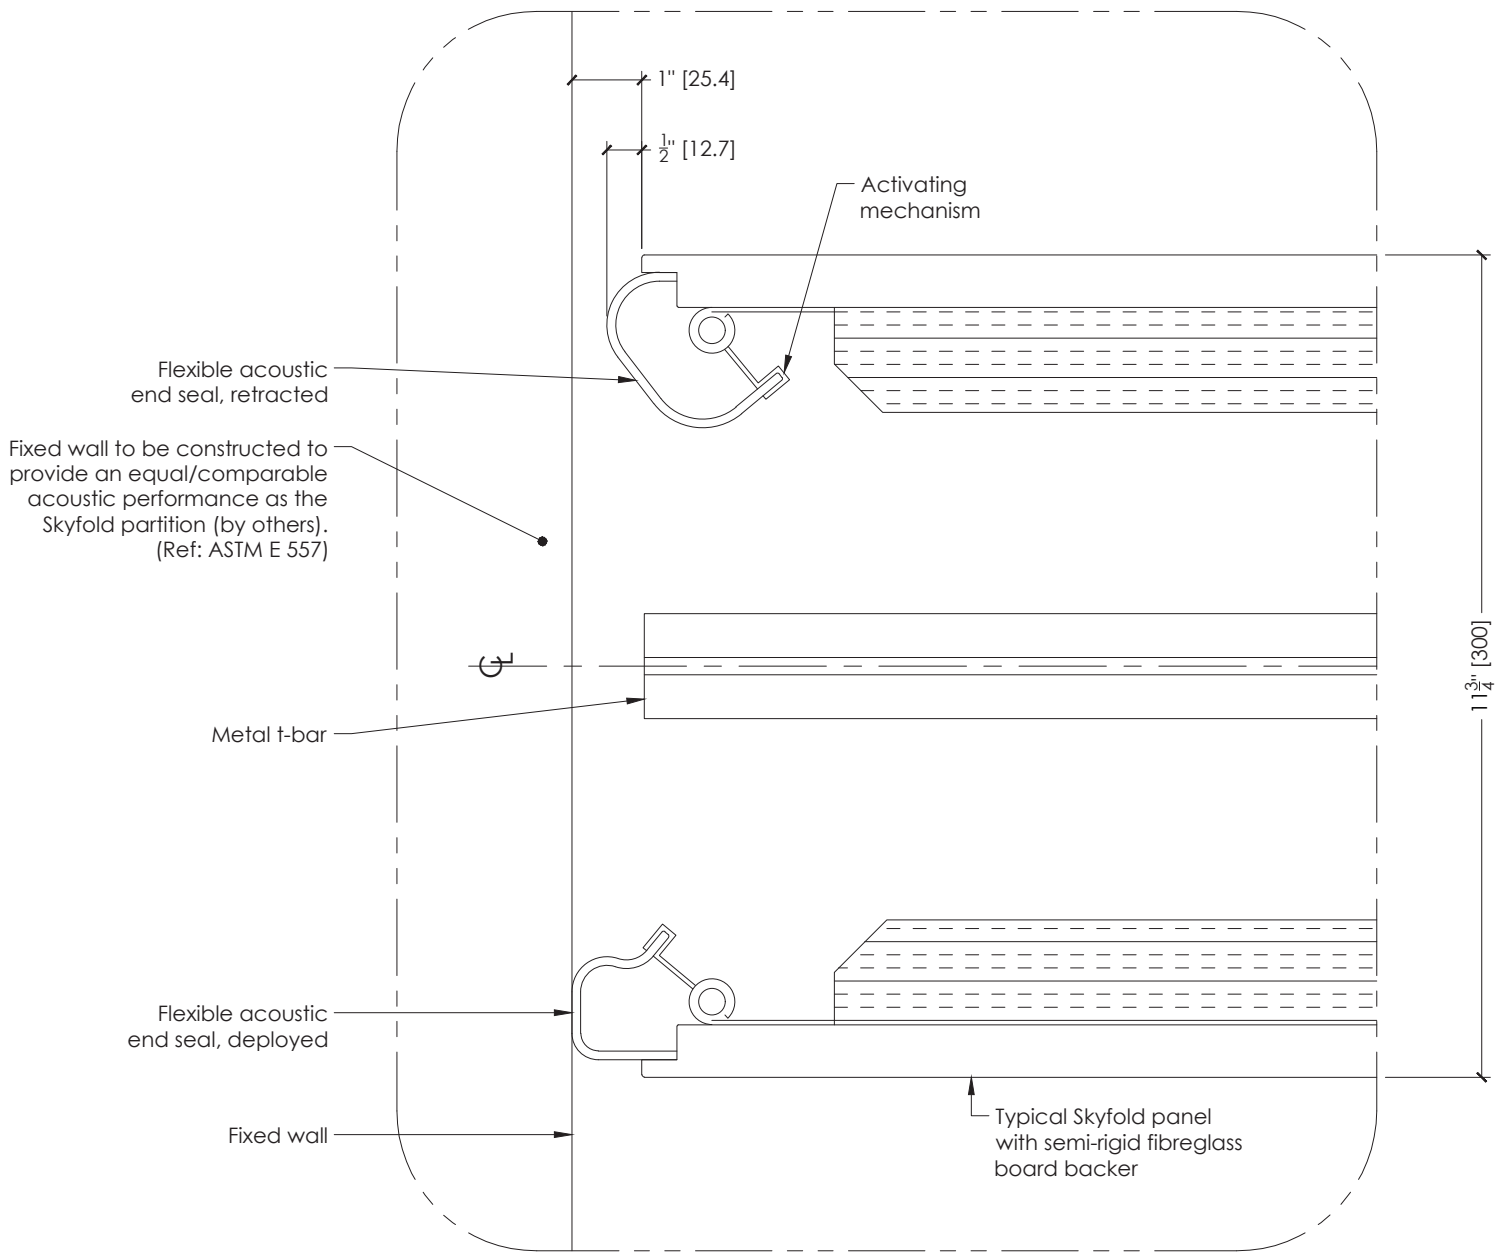

**PRELIMINARY:**


THIS DRAWING IS INTENDED AS A GUIDE. IN ALL CASES SKYFOLD SHOP DRAWINGS SPECIFIC TO EACH PROJECT ARE REQUIRED FOR FINAL BUILD-TO DIMENSIONS.



TYPICAL PREMIUM WALL  
Standard drive unit

**END SEAL DETAIL**

drawing no. **S7731-5 R1** scale **N.T.S.**

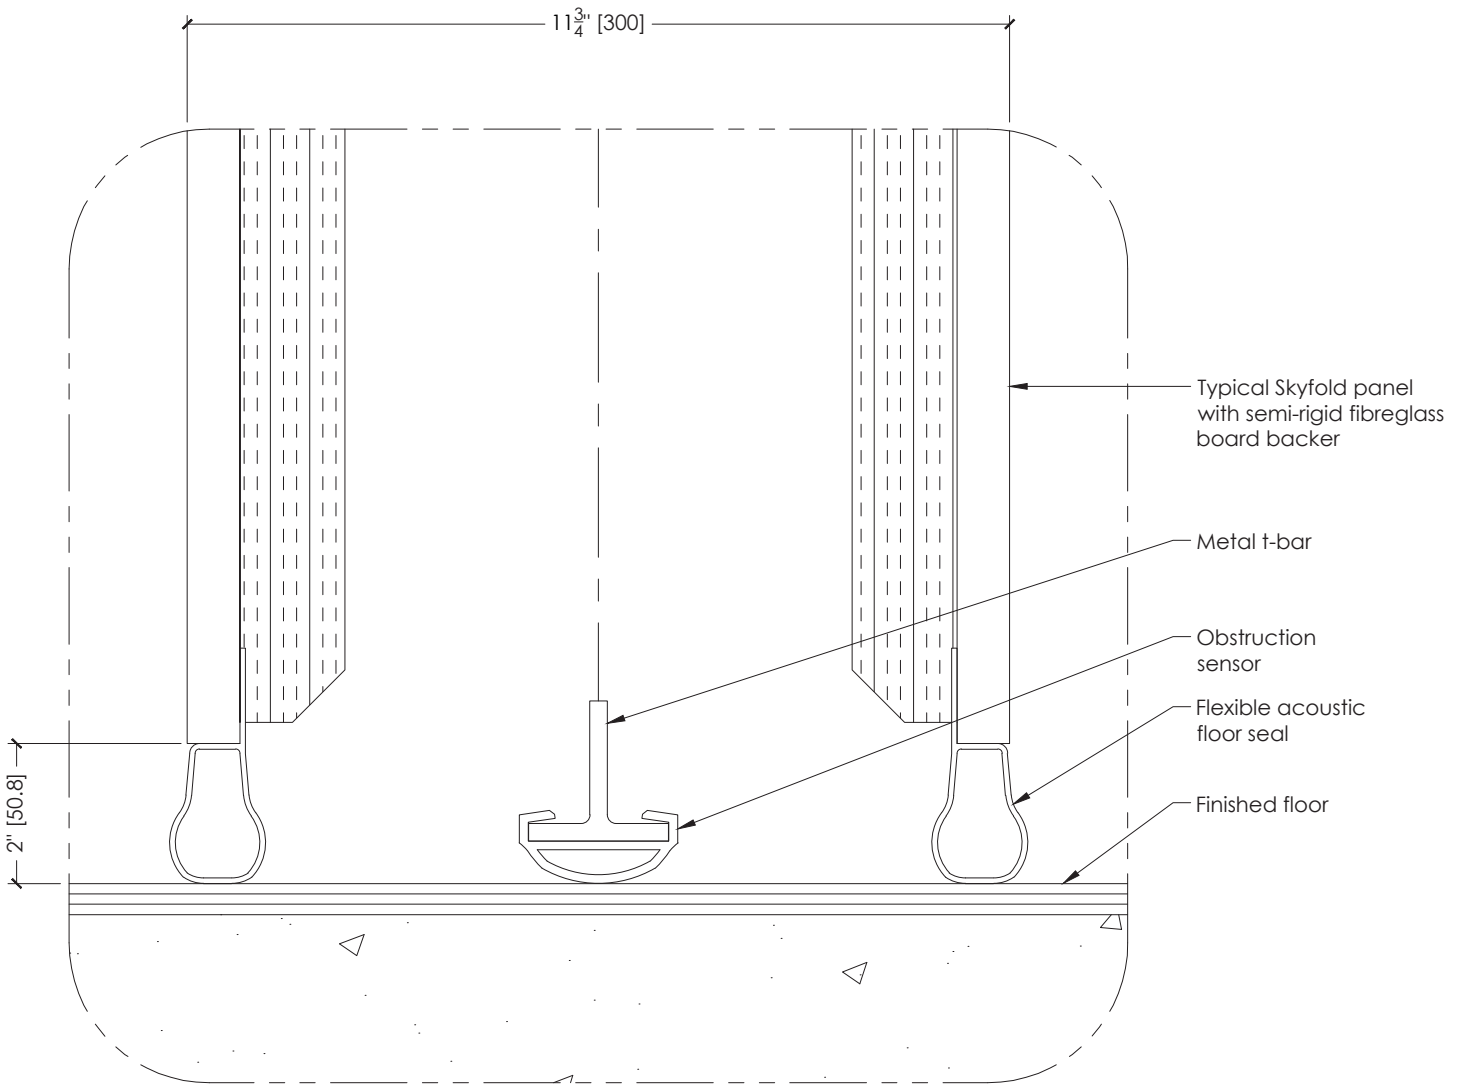

**PRELIMINARY:**

THIS DRAWING IS INTENDED AS A GUIDE. IN ALL CASES SKYFOLD SHOP DRAWINGS SPECIFIC TO EACH PROJECT ARE REQUIRED FOR FINAL BUILD-TO DIMENSIONS.



TYPICAL PREMIUM WALL  
Standard drive unit

**FLOOR SEAL DETAIL**

drawing no. **S7731-6 R1** scale **N.T.S.**