

**LEGEND**

- Key Switch Control
- Ceiling Support & Hanger
- Ceiling Access Panel

**NOTE: ALL SUPPORT STEEL IS BY OTHERS.**

**PRELIMINARY:**  
THIS DRAWING IS INTENDED AS A GUIDE. IN ALL CASES SKYFOLD SHOP DRAWINGS SPECIFIC TO EACH PROJECT ARE REQUIRED FOR FINAL BUILD-TO DIMENSIONS.

**\*\*SUPPORT STEEL:**


C-CHANNEL, FLANGES UP, IS THE RECOMMENDED STRUCTURAL ATTACHMENT. (C8X11.5, C200X75, C200X80, OR EQUIVALENT)

**NOTE:**  
ALTERNATE ATTACHMENT STEEL IS POSSIBLE. MUST BE 6" [150 mm] MINIMUM, TO BE REVIEWED BY SKYFOLD.



TYPICAL ODD SKYFOLD WALL  
Standard drive unit

**PLAN**

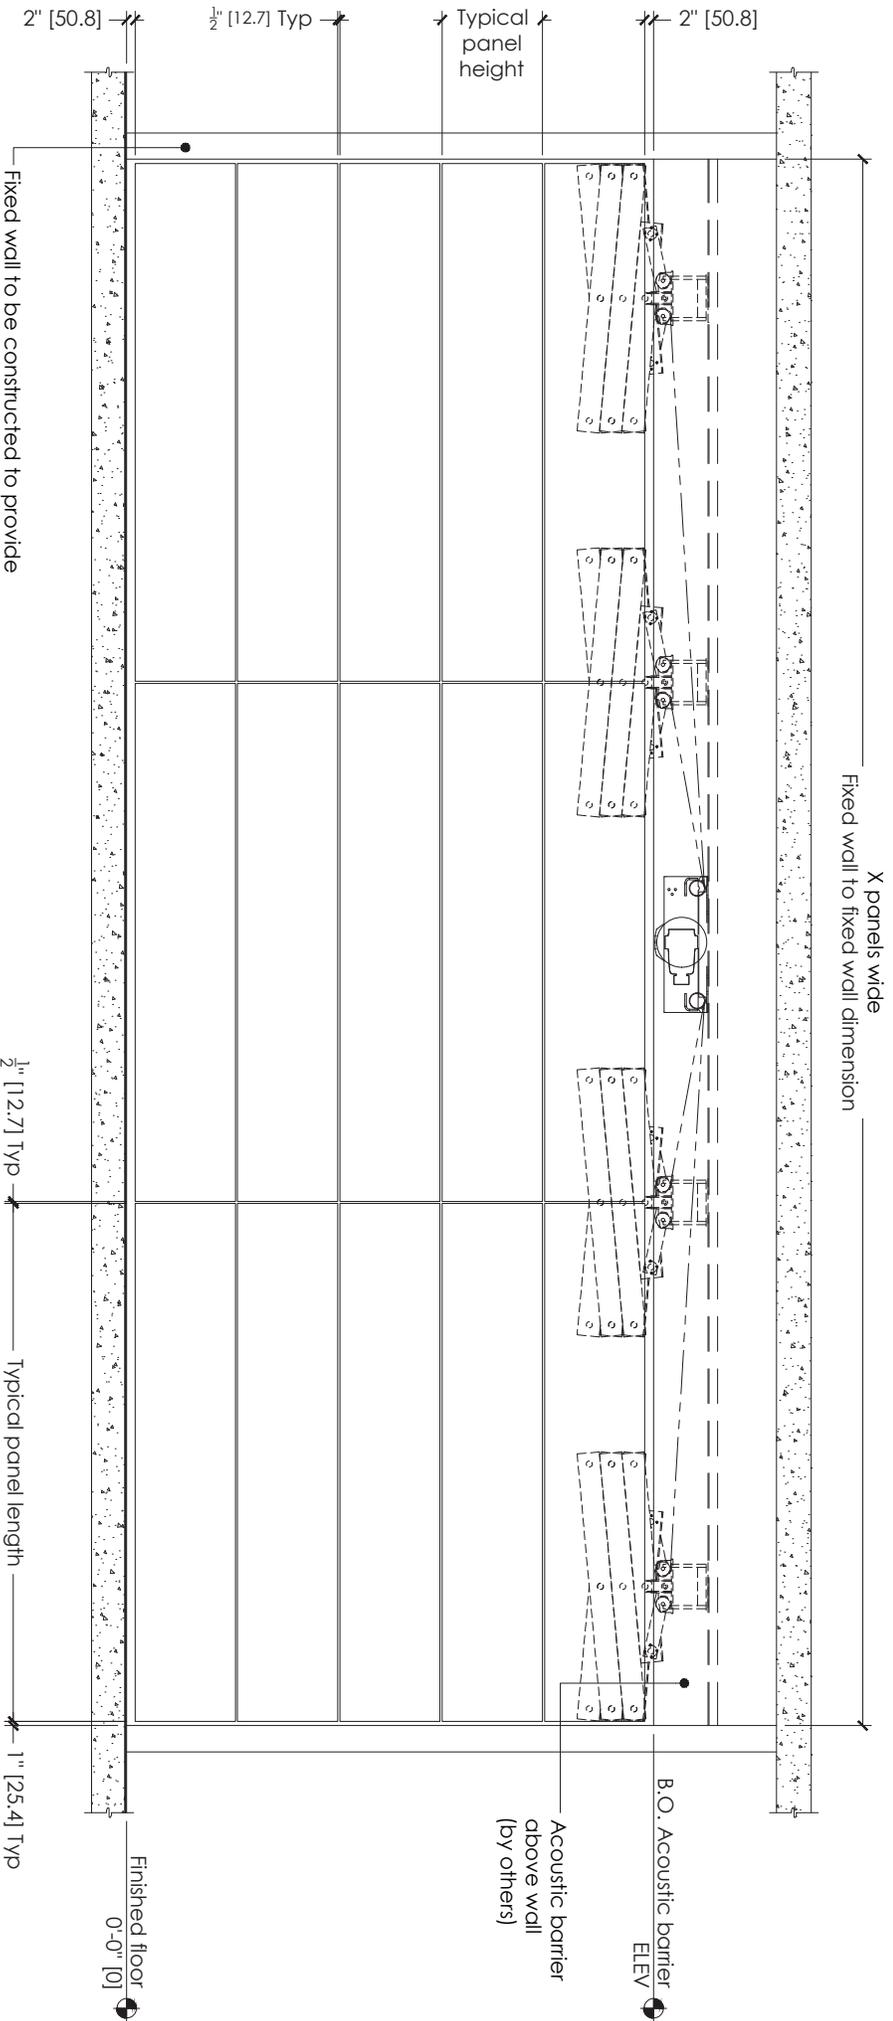

Fixed wall to be constructed to provide an equal/comparable acoustic performance as the Skyfold partition (by others), typical both ends. (Ref: ASTM E 557)

B.O. Acoustic barrier  
ELEV  
Acoustic barrier above wall (by others)

Finished floor  
0'-0" [0]

**NOTE:**  
FINISHED FLOOR +1/4" [+6] / -0 [-0] FROM FLAT LEVEL  
FIXED WALL +1/4" [+6] / -0 [-0] FROM FLAT LEVEL


**NOTE: ALL SUPPORT STEEL IS BY OTHERS.**

**PRELIMINARY:**  
THIS DRAWING IS INTENDED AS A GUIDE. IN ALL CASES SKYFOLD SHOP DRAWINGS SPECIFIC TO EACH PROJECT ARE REQUIRED FOR FINAL BUILD-TO DIMENSIONS.

**\*\*SUPPORT STEEL:**  
C-CHANNEL, FLANGES UP, IS THE RECOMMENDED STRUCTURAL ATTACHMENT. (C8X11.5, C200X75, C200X80, OR EQUIVALENT)

**NOTE:**  
ALTERNATE ATTACHMENT STEEL IS POSSIBLE. MUST BE 6" [150 mm] MINIMUM, TO BE REVIEWED BY SKYFOLD.

Standard motor unit & ceiling supports to be attached to Support steel\*\* before construction of acoustic barrier & pocket.

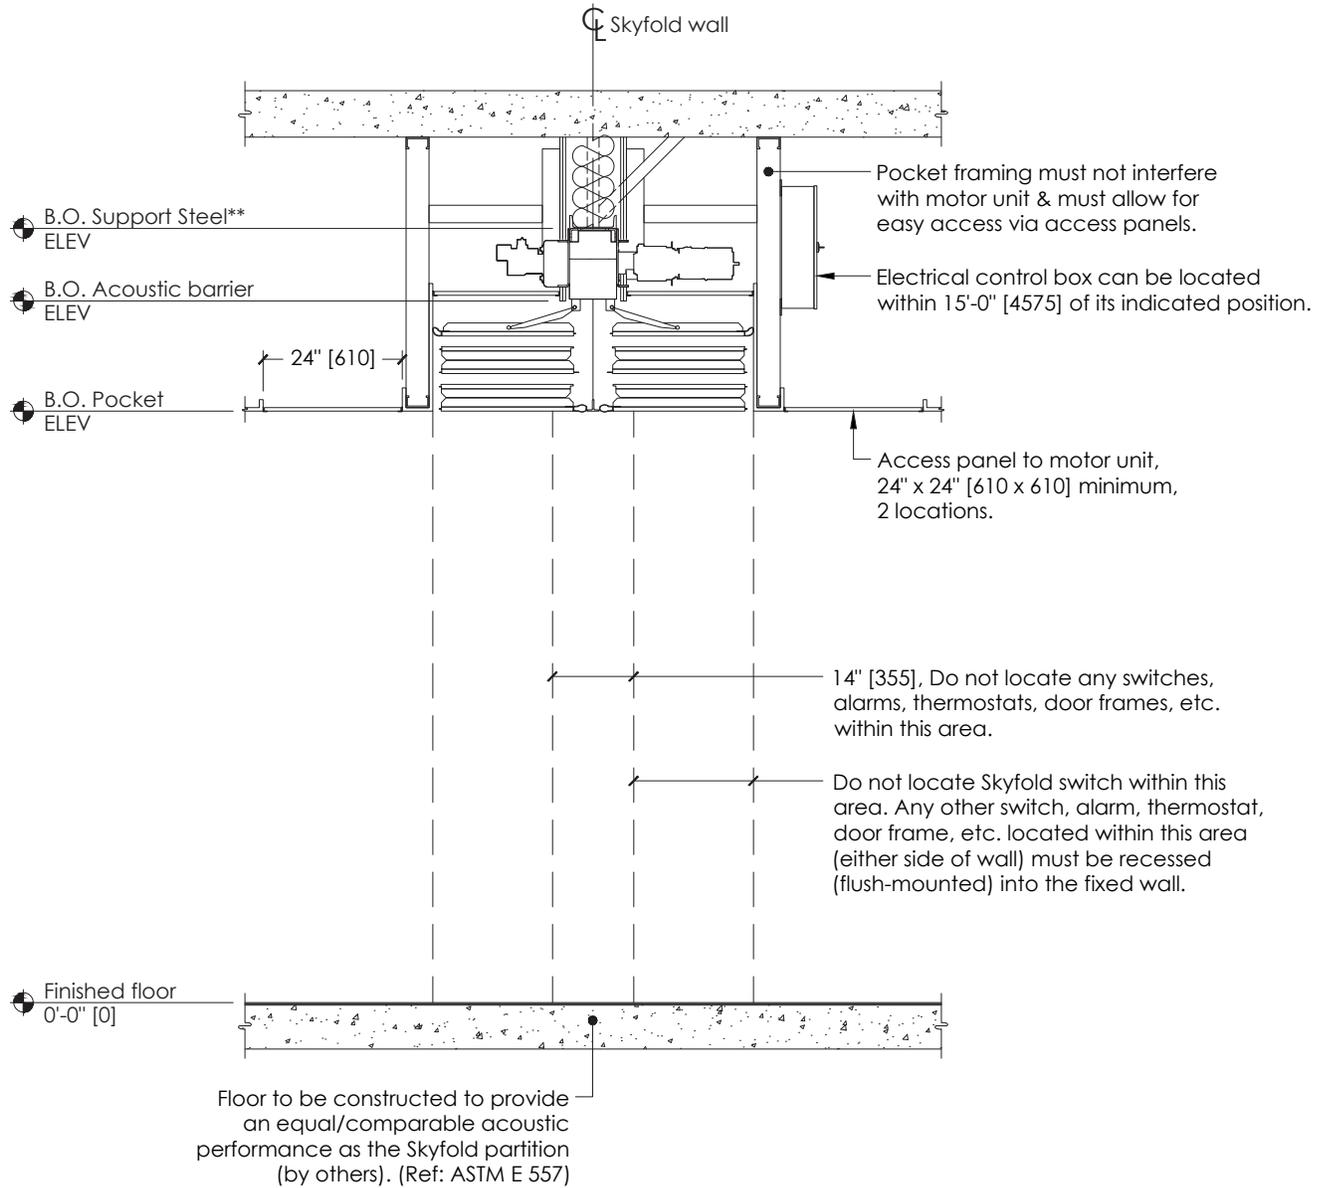

**\*\*SUPPORT STEEL:**

C-CHANNEL, FLANGES UP, IS THE RECOMMENDED STRUCTURAL ATTACHMENT. (C8X11.5, C200X75, C200X80, OR EQUIVALENT)

NOTE:  
ALTERNATE ATTACHMENT STEEL IS POSSIBLE. MUST BE 6" [150 mm] MINIMUM, TO BE REVIEWED BY SKYFOLD.

**NOTE: ALL SUPPORT STEEL IS BY OTHERS.**

**PRELIMINARY:**

THIS DRAWING IS INTENDED AS A GUIDE. IN ALL CASES SKYFOLD SHOP DRAWINGS SPECIFIC TO EACH PROJECT ARE REQUIRED FOR FINAL BUILD-TO DIMENSIONS.




TYPICAL ODD SKYFOLD WALL  
Standard drive unit

**SECTION: WALL UP**

drawing no. **S5312-3 R2** scale **N.T.S.**

Standard motor unit & ceiling supports to be attached to Support steel\*\* before construction of acoustic barrier & pocket.

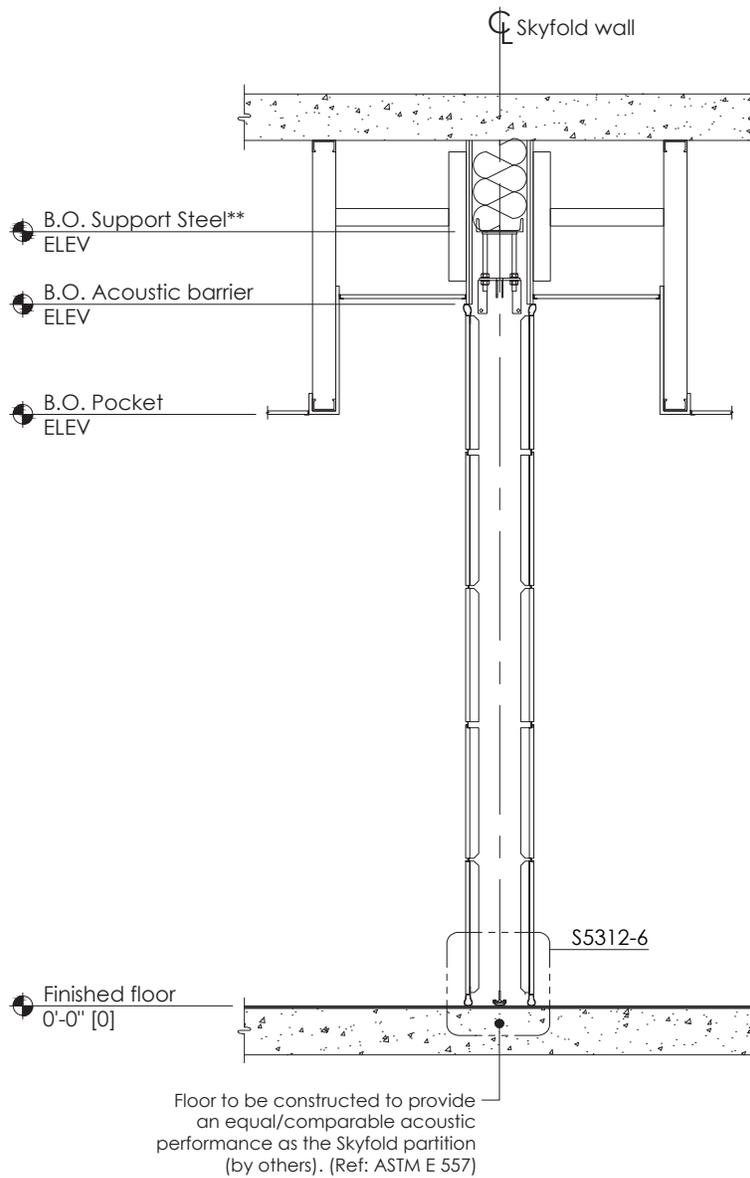

**\*\*SUPPORT STEEL:**

C-CHANNEL, FLANGES UP, IS THE RECOMMENDED STRUCTURAL ATTACHMENT. (C8X11.5, C200X75, C200X80, OR EQUIVALENT)

NOTE:  
ALTERNATE ATTACHMENT STEEL IS POSSIBLE. MUST BE 6" [150 mm] MINIMUM, TO BE REVIEWED BY SKYFOLD.

**NOTE: ALL SUPPORT STEEL IS BY OTHERS.**

**PRELIMINARY:**


THIS DRAWING IS INTENDED AS A GUIDE. IN ALL CASES SKYFOLD SHOP DRAWINGS SPECIFIC TO EACH PROJECT ARE REQUIRED FOR FINAL BUILD-TO DIMENSIONS.



TYPICAL ODD SKYFOLD WALL  
Standard drive unit

**SECTION: WALL DOWN**

drawing no. **S5312-4 R2** scale **N.T.S.**

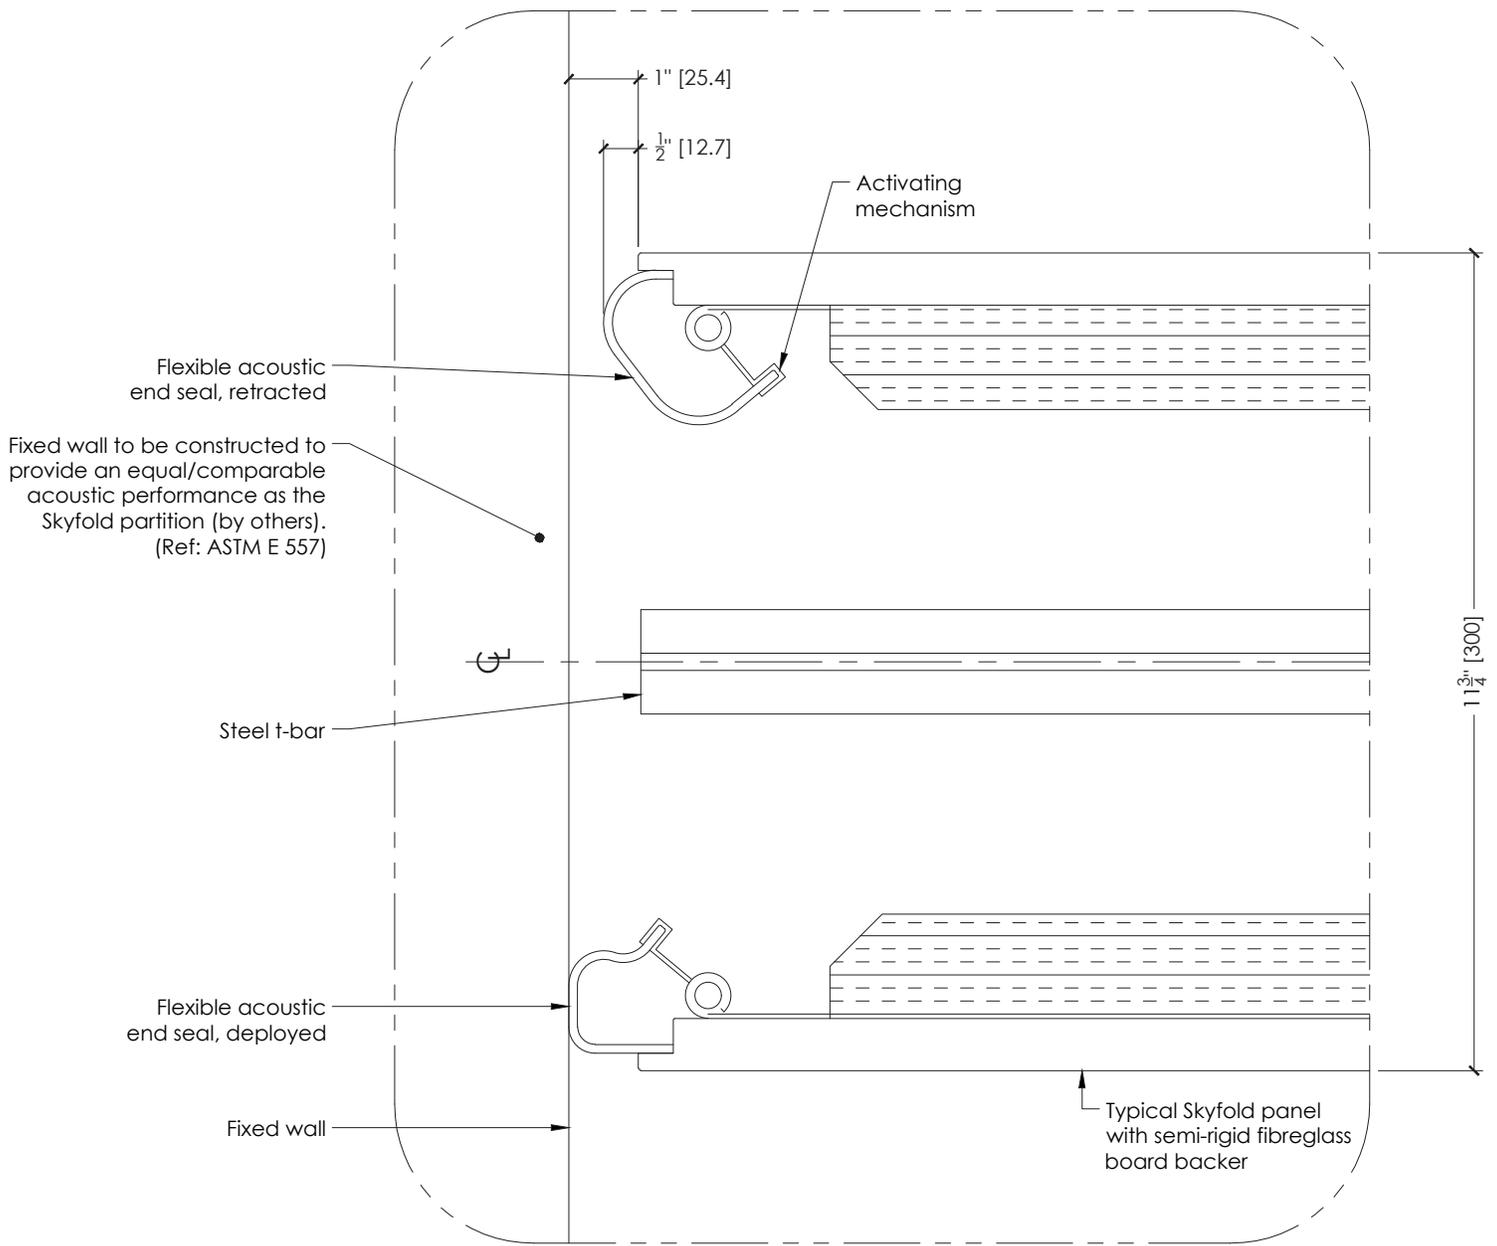

**PRELIMINARY:**


THIS DRAWING IS INTENDED AS A GUIDE. IN ALL CASES SKYFOLD SHOP DRAWINGS SPECIFIC TO EACH PROJECT ARE REQUIRED FOR FINAL BUILD-TO DIMENSIONS.



TYPICAL ODD SKYFOLD WALL  
Standard drive unit

**END SEAL DETAIL**

drawing no. **S5312-5 R2** scale **N.T.S.**

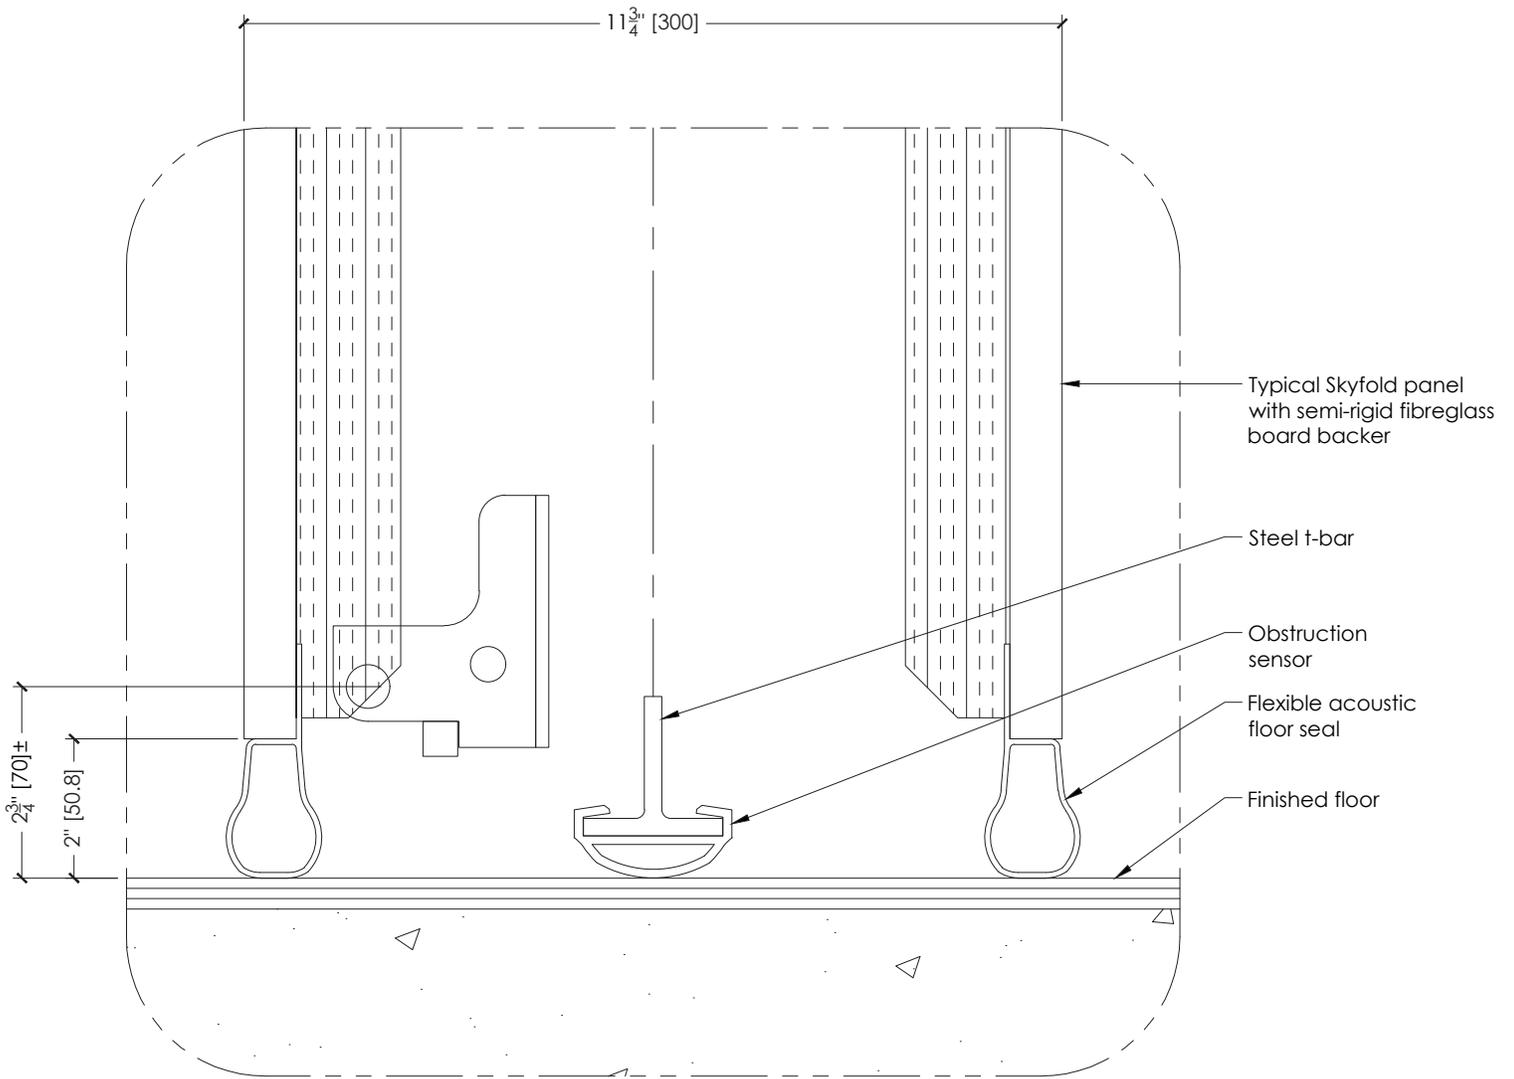

**PRELIMINARY:**

THIS DRAWING IS INTENDED AS A GUIDE. IN ALL CASES SKYFOLD SHOP DRAWINGS SPECIFIC TO EACH PROJECT ARE REQUIRED FOR FINAL BUILD-TO DIMENSIONS.



TYPICAL ODD SKYFOLD WALL  
Standard drive unit

**FLOOR SEAL DETAIL**

drawing no. **S5312-6 R2** scale **N.T.S.**